

MARION COUNTY SURVEYOR'S OFFICE



SECTION CORNER RECORD

DEBRA S. JENKINS
MARION COUNTY SURVEYOR

SEC. 20 TWN. 14_N RNG. 5_E

BRYAN F. CATLIN, PLS
TECHNICAL SUPERVISOR

Date: 4-15-09
Party Chief: Greene
Crew: Taylor / Finney
Type of Marker: Harrison
Method of Establishment: County: 9-13-94
IN S.P.C. E Zone, NAD 83
Name: 14052005
N: 488 172.675 6 (m)
E: 71 418.676 7 (m)

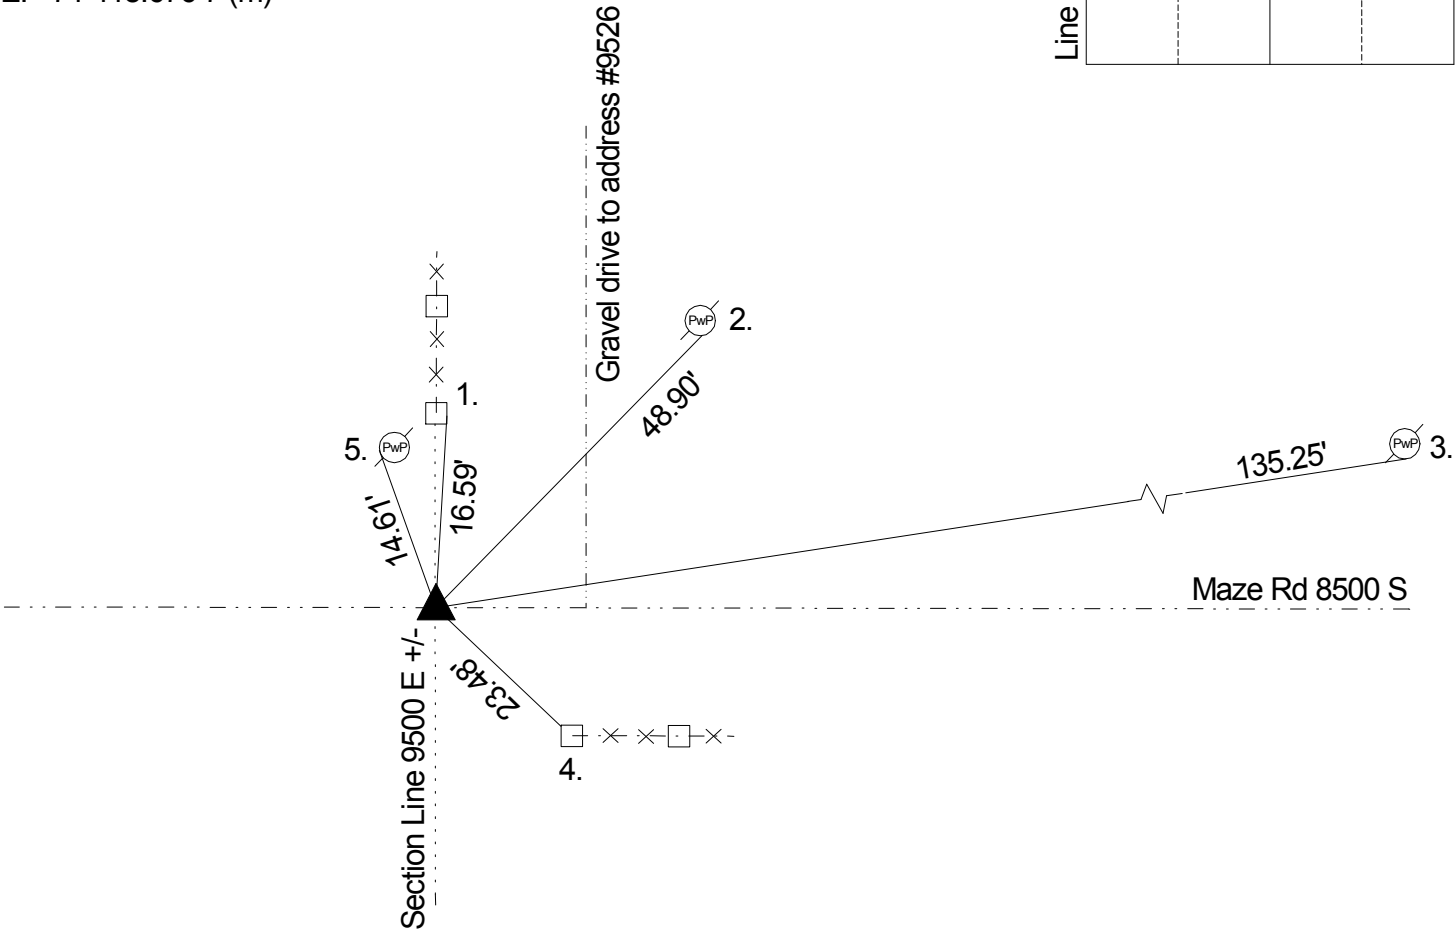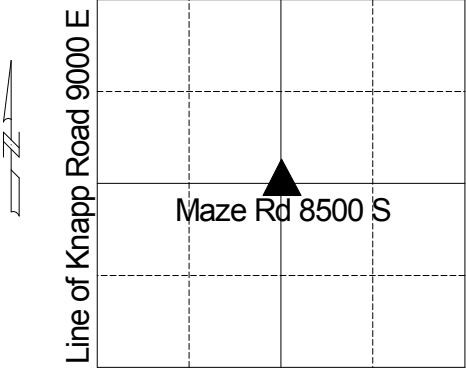

A survey by Mayhew 10-15 and 10-16-1858 called the following witnesses: 20" oak N 72 W 25 links, stone bearing 25° per Franklin Township Legal Survey Book pg. 43. 6-25-64 called stone. SeFranka 6-30-70 called a PK nail. MCSO (unkown date) called PK nail. Fortner 12-16-74 called a RR spike. Jacobs 8-1-87 called the same. Excavated 9-12-94 by Kiste and called a PK nail at surface. A 2" pipe at an angle was found 3" down over a 12"x12"x8" stone with cut 'x'. A 18"x12"x12" stone was also found 11" down and set vertically in clay 0.4' N & 0.47' W of PK nail, pipe & cut 'x' on stone. Harrison was set at highest point of deepest stone. Re-tied 8-6-99 by Kiste. Re-tied by Wilcoxen 9-25-04.

REF.	DISTANCE	DESCRIPTION
1.	16.59'	Road nail E wooden fence post 12" up
2.	48.90'	PK nail SE PwP #32-801 B 12" up
3.	135.25'	PK nail S PwP #1-801 B
4.	23.48'	Road nail NW wooden fence post 12" up
5.	14.61'	PK nail W PwP #10-801A 8" up

THIS CORNER POSITION
REPRESENTS A "TITLE" CORNER
AND MAY NOT NECESSARILY
REPRESENT THE POSITION BASED
ON RECORD CORNERS.